

RAVET





ABOUT US

Over the past two decades, Yashada Realty has been perfecting the craft of infusing the highest quality in all its creations and designs. The Group also respects the customers' desires to get complete value for their money, and thus incorporates sensible, value-added features in all its projects that are high on lifestyle benefits, and low on maintenance costs, and that's why today, Yashada Realty enjoys a rich legacy of building lifespaces that are unmatched in both beauty and meticulous craftsmanship.

COUNTLESS DREAMS REALIZED.

25+ YEARS 30+ PROJECTS

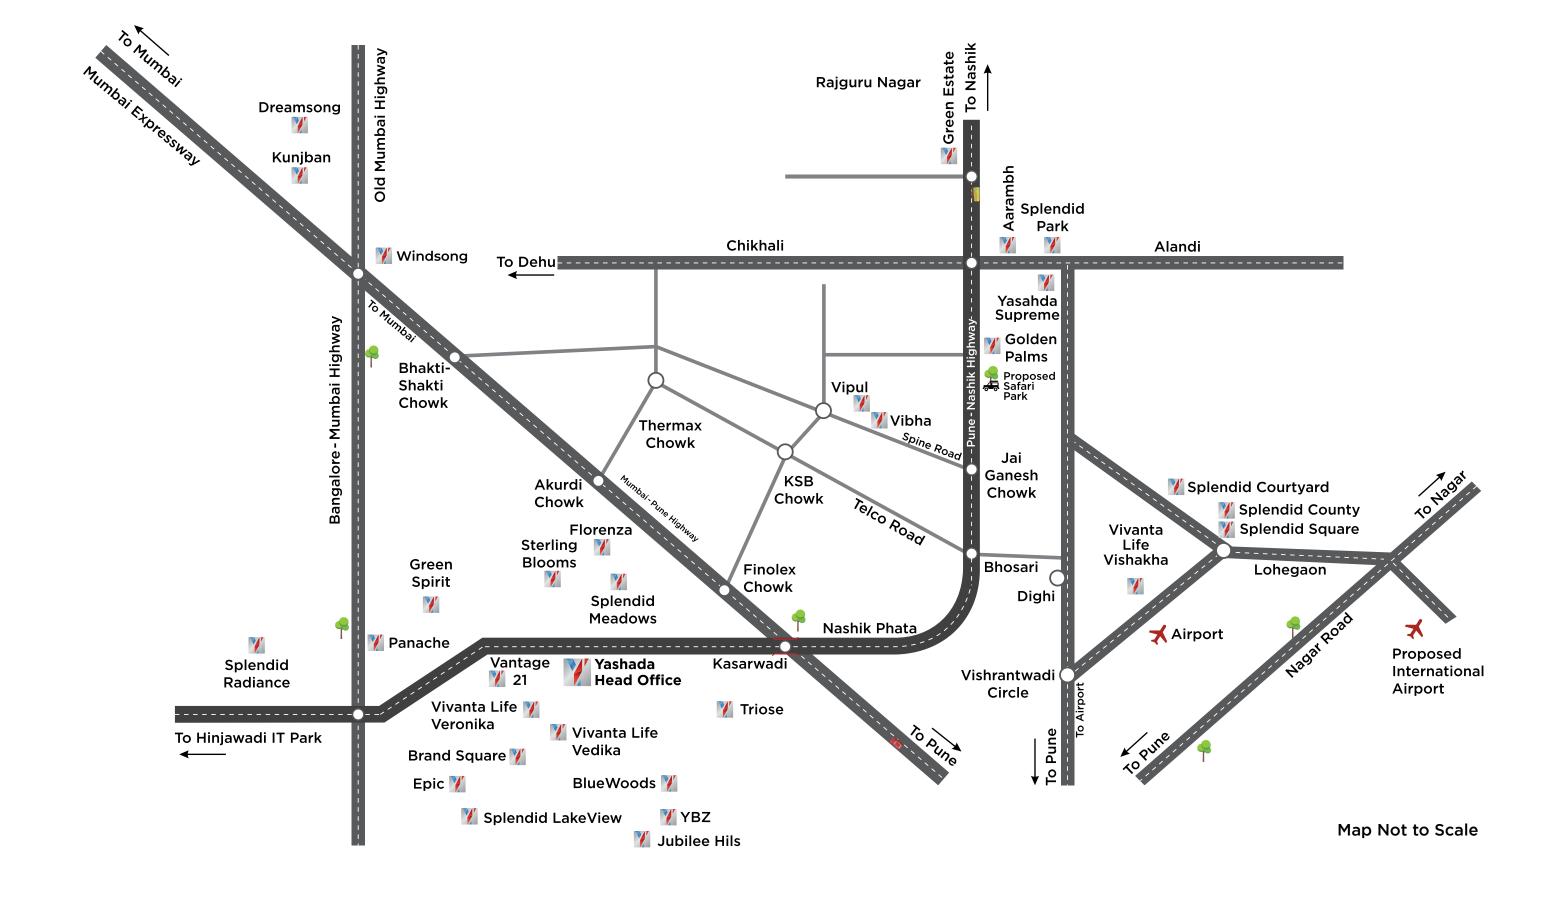

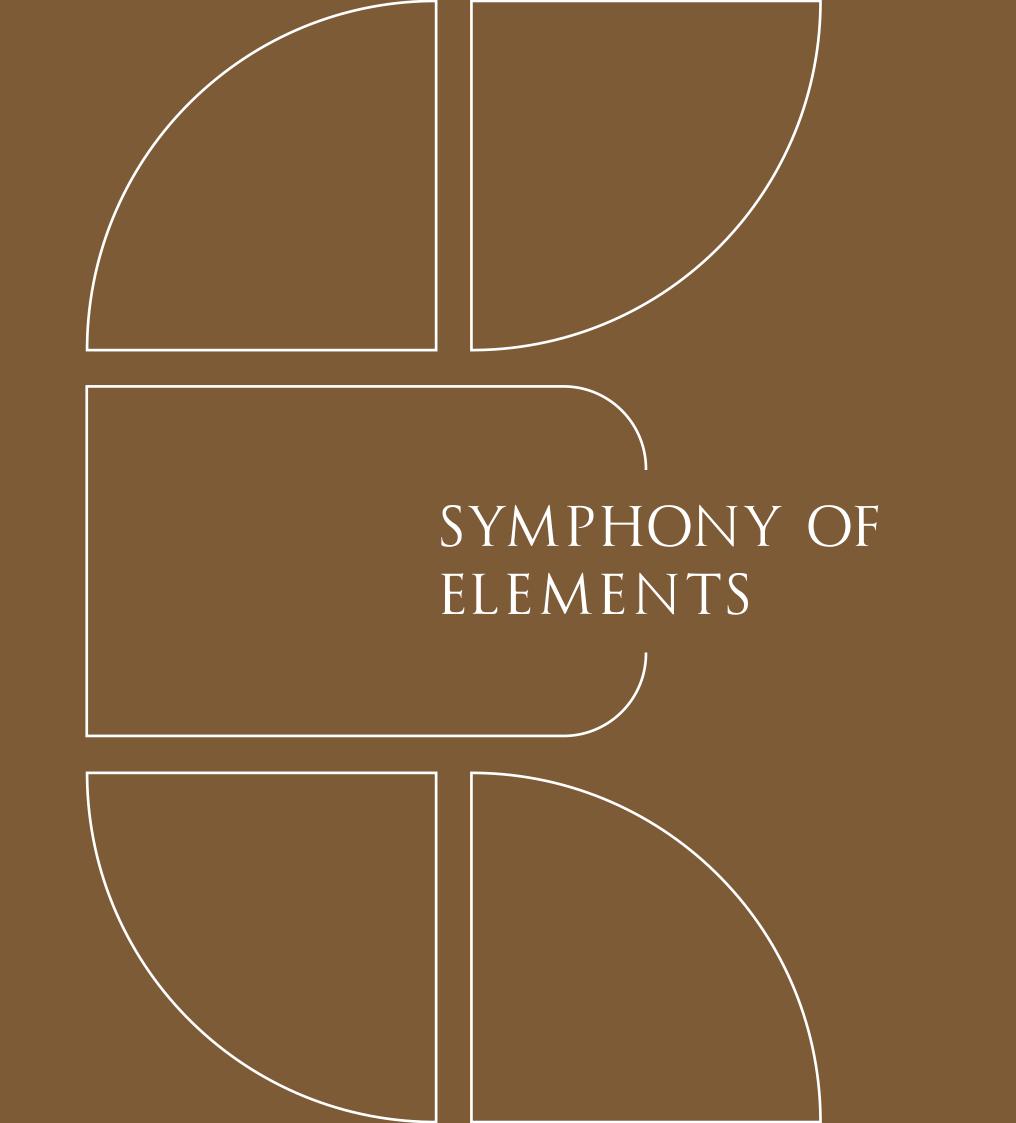

Inspired by the transformative possibilities of the earth's elements, the landscape delves into the deep connection and energy of Earth, Fire, Water & Space.





A spring of refreshing sensitivities. A space for growth and vitality. It represents a rich, warm & authentic space that promotes holistic development and well – being.

Amenities:

- "Shinrin Yoku" Garden (Forest Bathing)
- Mist Garden Lounge
- Festival / Event's Lawn



"Summer Blaze"

A transformative energetic creativity infused into the landscape. An epitome of passion and active living. A multi -functional space that offers flexibility and a sense of control.

Amenities:


- Jogging / Walkway Loop Kid's Outdoor Activity
 - Lawn
 - Skating Rink
- Board Games Deck
- Kid's Play Area
- Outdoor Fitness Station



"Laughter of Water"

A captivating spontaneous and flowing happiness encapsulated into the vibrant landscape pool area.


- Lap Pool
- Sunken Wet Lounge

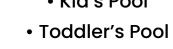



Amenities:

- Pool Lounge Deck
- Reflective Shallow Pool
 - Floating Pavilion
- Kid's Pool

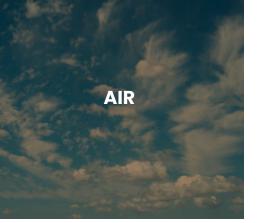

"Bamboo Grove of

Solace"

An innovative expression of time and movement that evokes the feelings of its users, buffered with a sense of calmness that prompts inspiration and nostalgia.

Amenities:

- Bamboo Grove **Detox Garden**
- Senior's Garden Court
 - Yoga Deck
 - Siesta Garden
 - Toddler's Pool

ETHER

100

"Iridescence Breath of Colors"

The balance of a greater landscape space. A reflection of the seasonality and cycle of life. A sensory experience that is relaxing, nostalgic and frequently anticipated garden space.

Amenities:

- Native Seasonal Trees and Shrubs
- Adventure Trail
- Educational Garden
- Hobby Station



PROJECT HIGHLIGHTS







70+ Amenities, 3 Clubhouses





Elegant 4 BHKs with 3 Sides Open



Surrounded by Conveniences



Opulent 3 BHKs with Dedicated Aangan Space



Spacious 2 BHKs with Walk-in Wardrobes

L-shaped Kitchen



Fully Covered Balconies



Total 90,000 Sq. Ft. Vehicle Free Amenity Space











KEY DISTANCES



50 mtrs

MALLS

»	18 Latitude Mall	5.2 km
»	Inspiria Mall, Nigdi	5.3 km
»	Elpro City Mall, Chinchwad	6.1 km
»	Phoenix Mall, Wakad	7.6 km
»	Vision One Mall, Wakad	6.2 km
»	Xion Mall Hiniawadi	10 km

RAILWAY STATIONS

3.9 km

5 km

7.2 km

» Akurdi Railway Station

» Dehu Road Railway Station

» Chinchwad Railway Station

SCHOOLS

>	SB Patil School	200 mtrs
>	Orchid Intern ational School	4.7 km
>	City Pride School	500 mtrs
>	New Pune Public School	5.5 km
>	Good Shephard English School	5 km
>	D. Y. Patil Dnyanshanti School	3 km
>	Arise International School	3.5 km
>	Adhira International School	4.5 km
>	Jnana Prabodhini School	5 km
>	SNBP School	7 km
>	Central School	6 km

AIRPORTS


»	Pune International Airport	27 kr
»	Navi Mumbai Airport	108 kr

HOSPITALS

» Omkar Multispeciality


Aditi Multispeciality	50 mtrs
Yashashree Hospital	50 mtrs
Sai Criticare Hospital	1.2 km
Shree Multispeciality	1.2 km
Shree Samarth Hospital	2.1 km
Varad Hospital & Critical Care	2.3 km
Sai Vardan Hospital	2.3 km
Dharaskar ENT & Paediatric Hospital	1.7 km
Vithoba Hospital	2.3 km
Care & Cure Multispeciality	1.3 km
Flora Hospital	2.3 km
Global Hospital & Research Centre	2.5 km
Sanjeevani Multispeciality	2.5 km
Lifeline Multispeciality	2.3 km
Varad Multispeciality	2.8 km
Dhanwantari Hospital, Nigdi	4.8 km
Punawale Hospital	3.4 km


MAP NOT TO SCALE

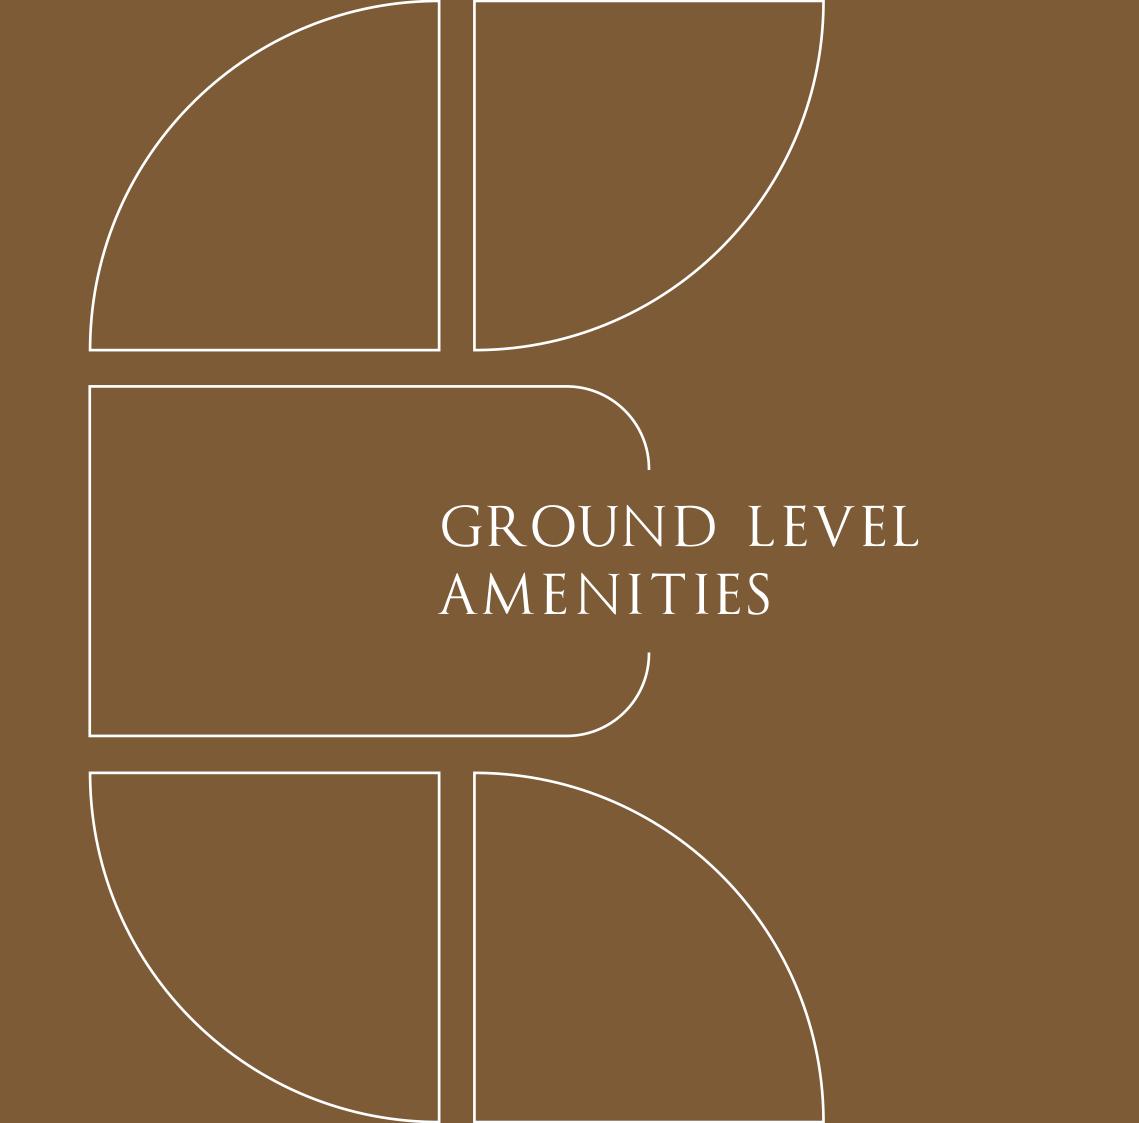







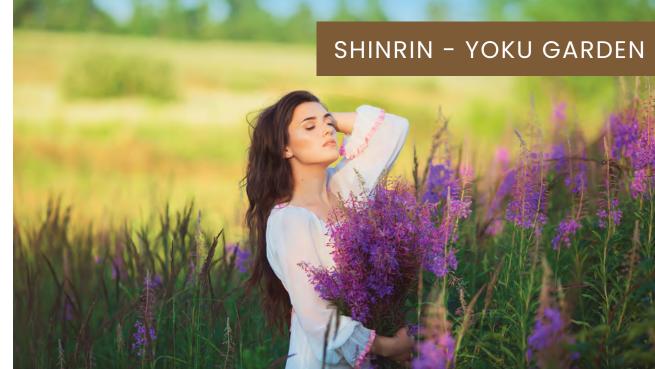

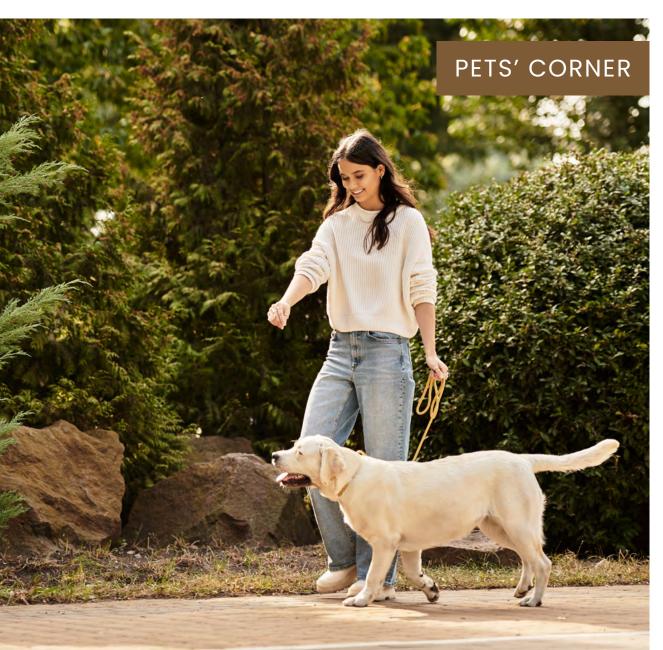

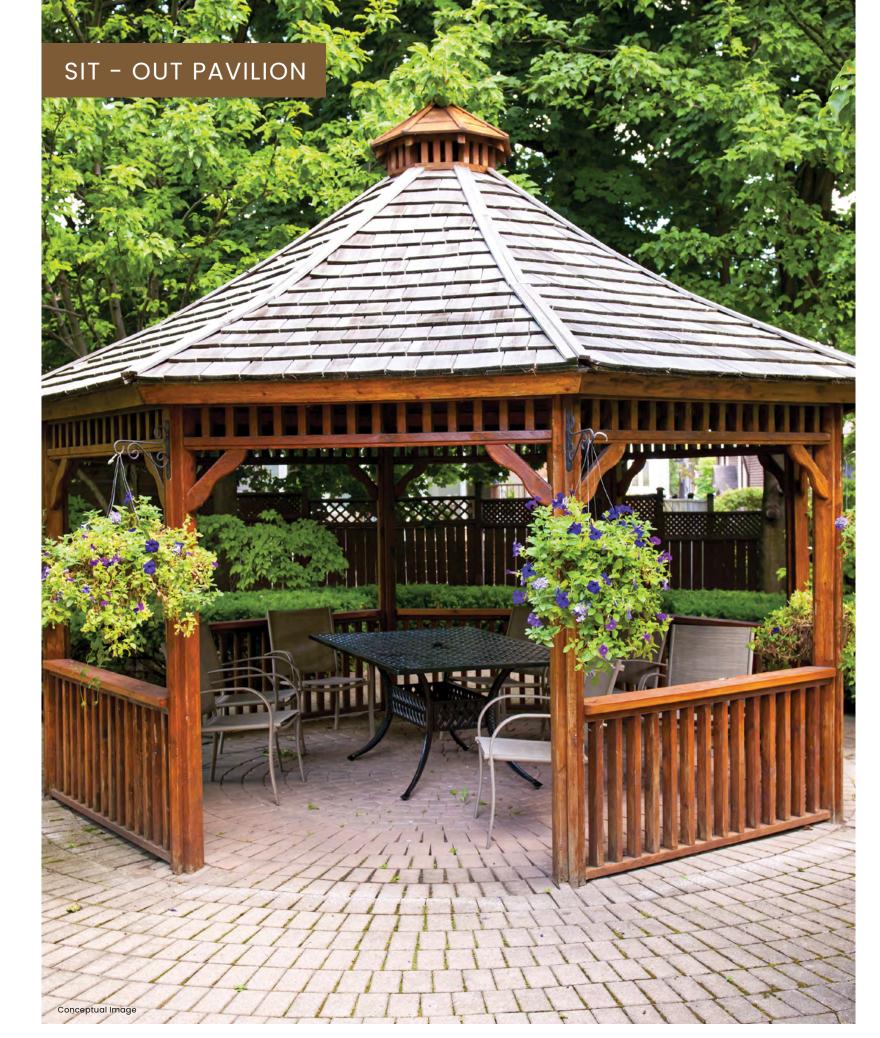




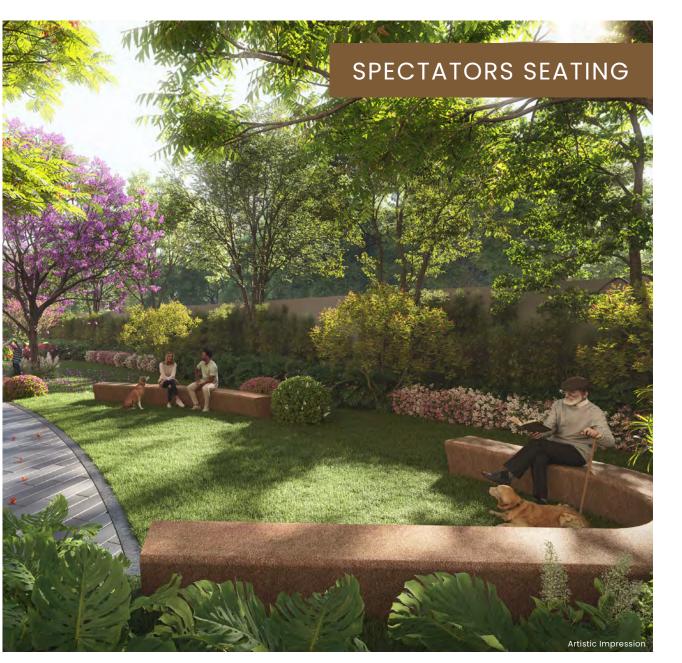


All Above Images are Conceptual



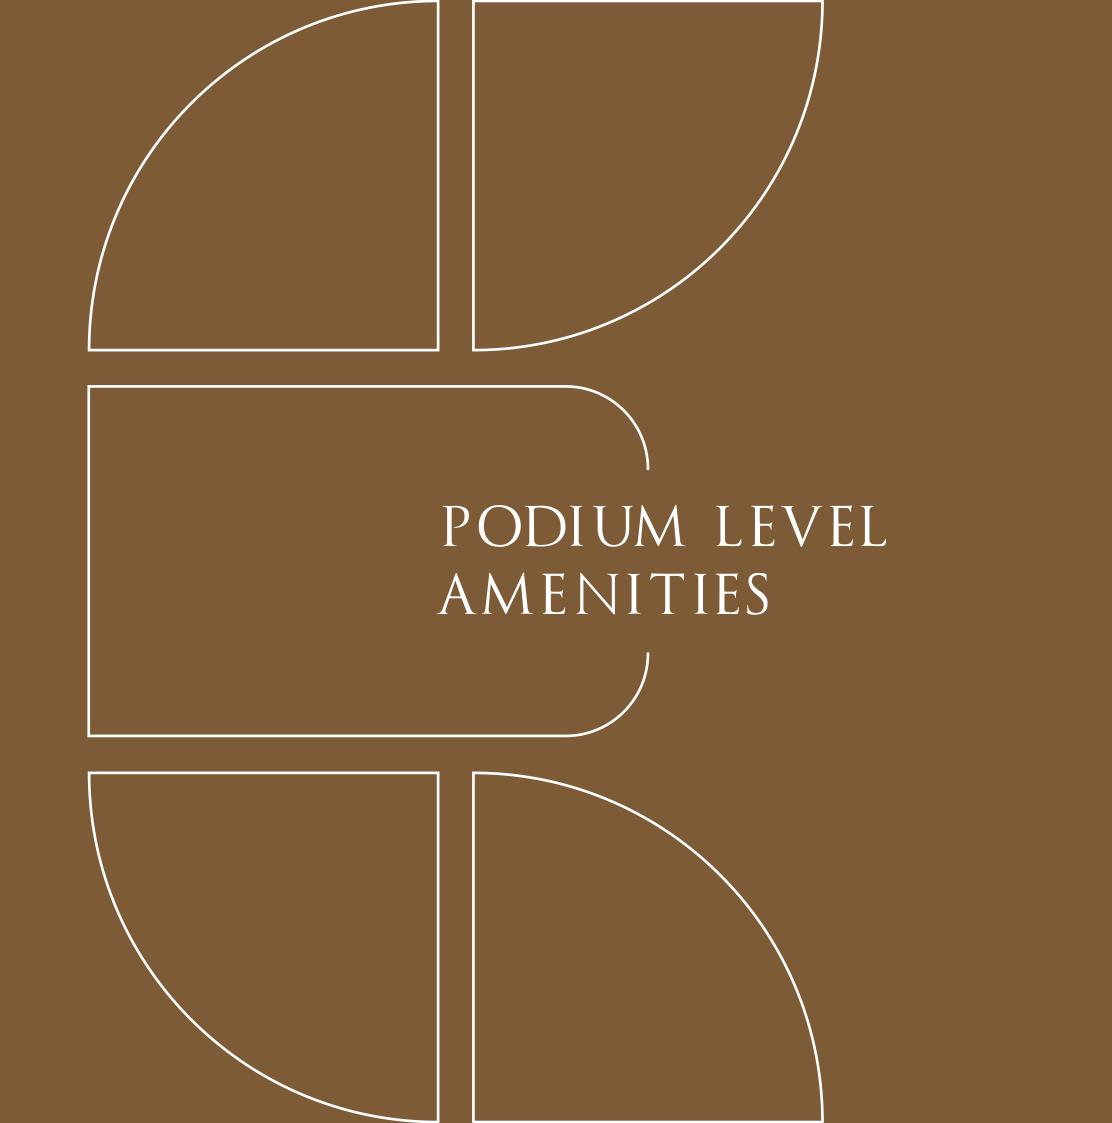



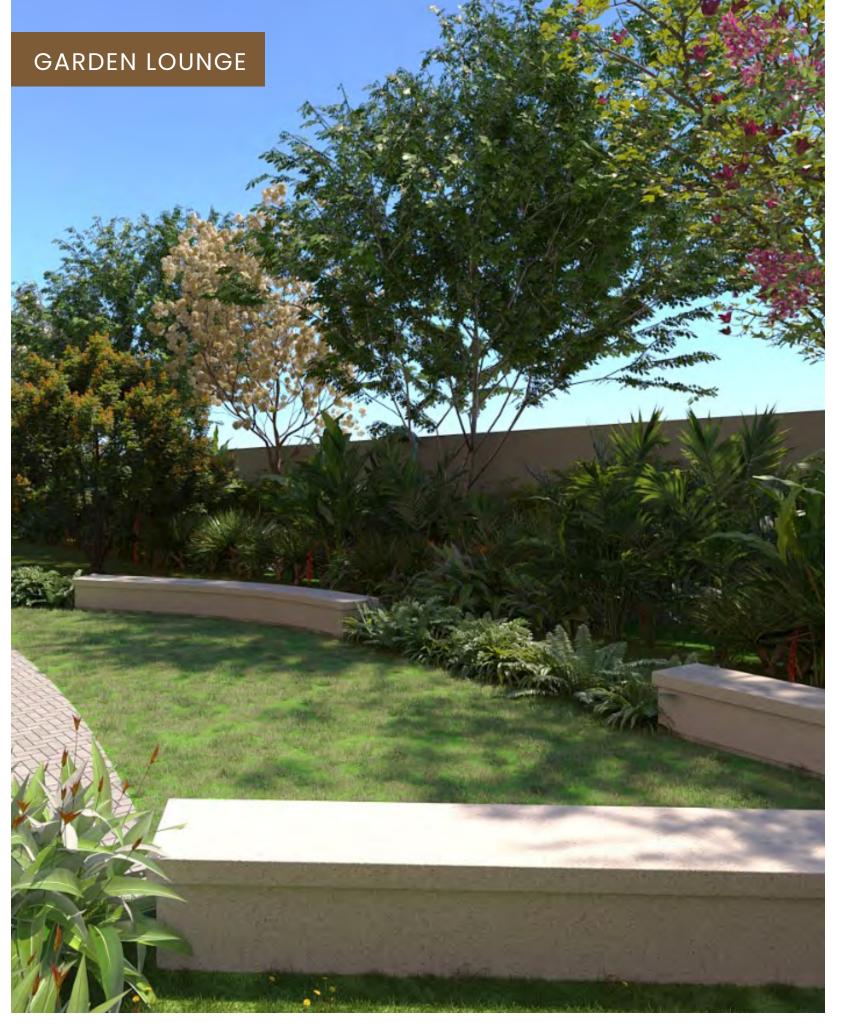





All Above Images are Conceptual

EARTHSONG AMENITIES





Multipurpose Hall with Projector Facility



Massag Room



Indoor Games



Party Terrace



Consultation Room



Office



Pool Side Caf



GYM



Work From Home



Spa Roon

> Guest Bedroom



Zumb Room



Library




Creck



Double Height Entrance Lobbies

- Courier Drop-off
- Landscape Scope Site Concepts
- Spectators Seating
- Overlooking Pavillion
- Echoes of the Winds (Sculptural Wind Chimes)
- Mist Garden (Oxygen Plants)
- Part Lawn
- BBQ Pavillion
- Seniors Garden Court with Reflexology Path
- Spill Out Play Lawn (Laughter's Club)
- Floating Cabana
- Sunken Wet Lounge
- Board Walk
- Parents Lounge Deck
- Todllers Pool
- Kids Pool
- Gardens of Colors (Seasonal Flowering Plants)
- Sunset Cove Sitout
- Siesta Garden

- Rainbow Walk (Trellis with Flowering Plants)
- Seating Alcove
- Yoga Lawn
- Adventure Trail
- Fitness / Dance Plaza
- Seniors Fitness Court
- Outdoor Fitnesss Station
- Amphetheatre
- Events Field
- Activity Deck
- Focal Sculpture
- Outdoor Class / Study & Hobby Garden
- Oassis Adventure and educational Garden (With Oxygen Plants)
- Resting Pavilion
- Skating Ring
- Board Games Deck
- Youth Corner (Music and Wifi Lounge)
- Jogging Loop

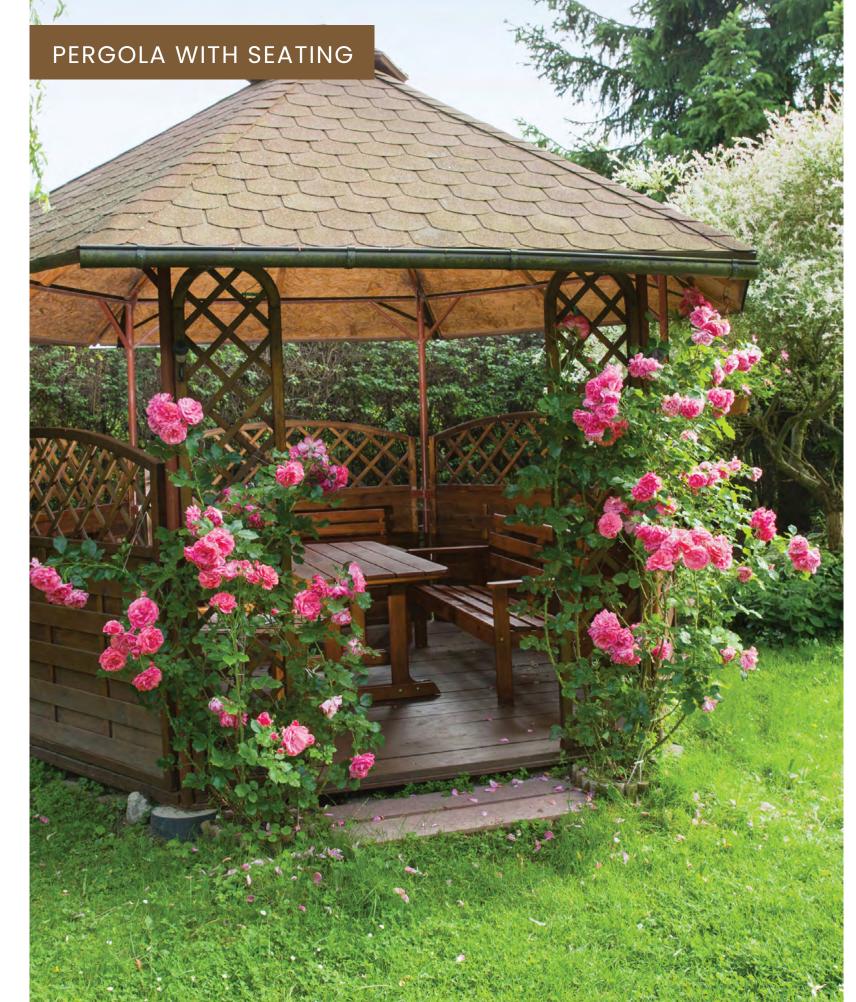








II Above Images are Conceptual



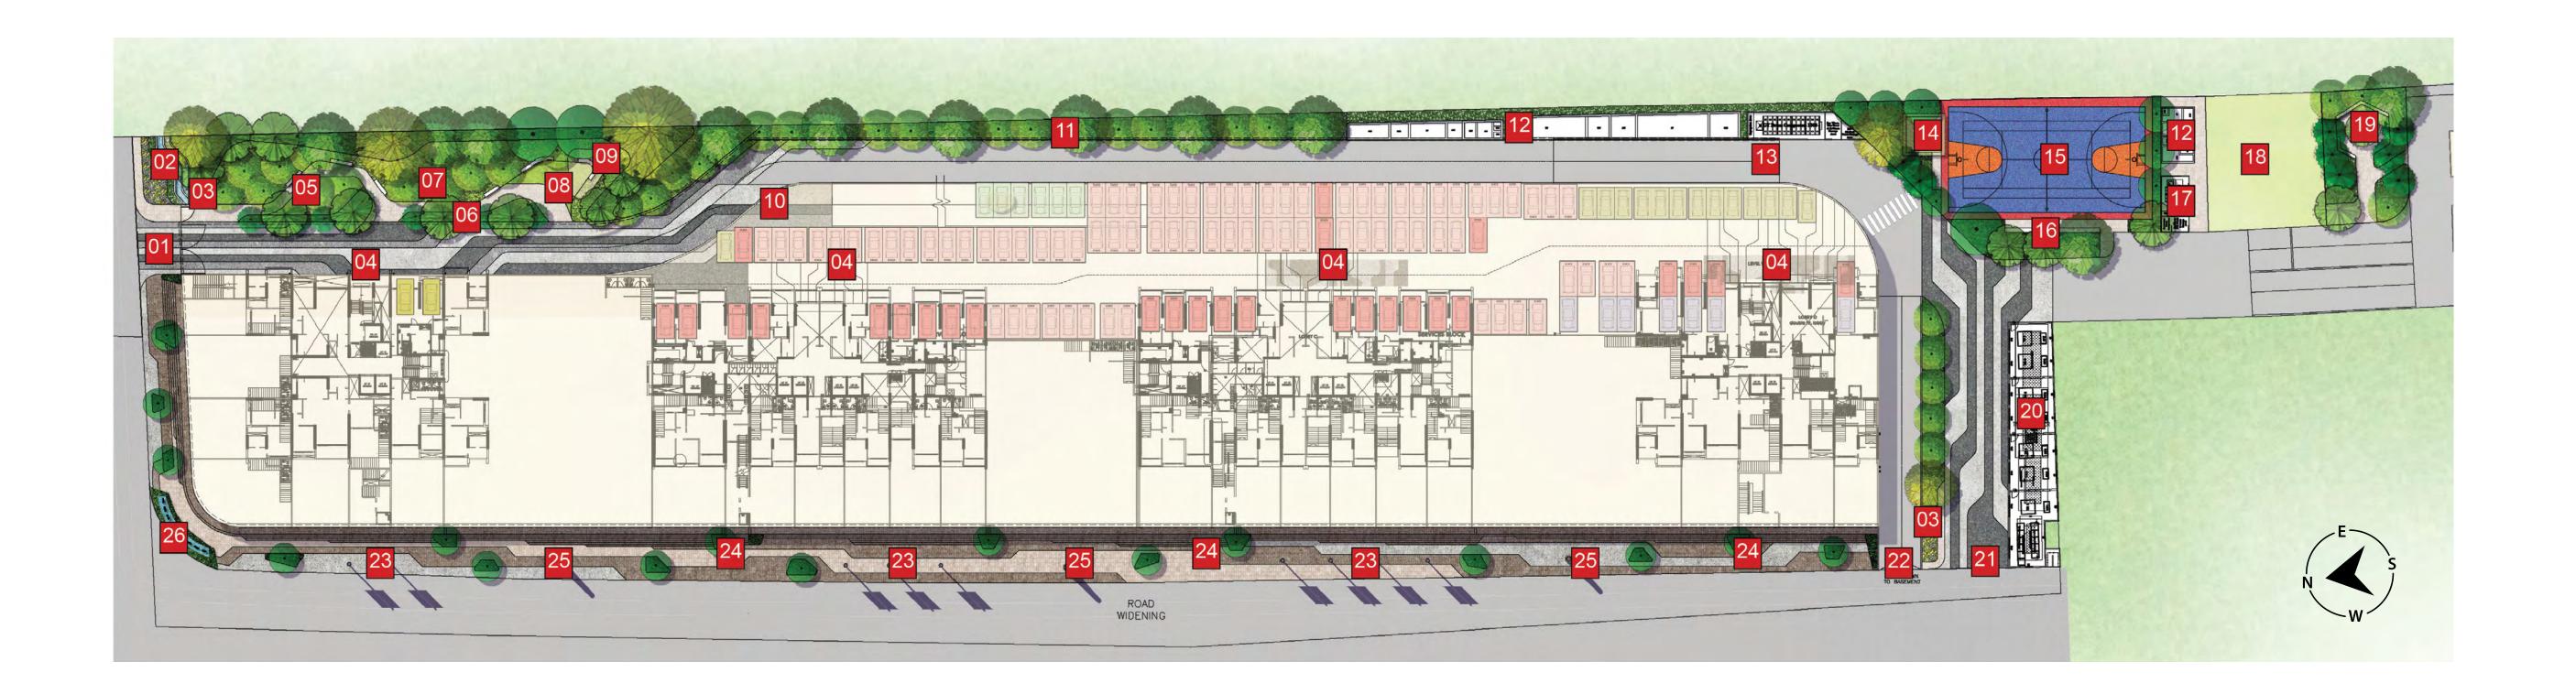

GROUND LEVEL LEGEND


- 1. Residential Entry
- 2. Cascading Water Feature / Signage Wall
- 3. Security Cabin
- 4. Tower Drop-off Area w / Accent Paving
- 5. Meandering Path
- 6. Evergreen Avenue
- 7. 'Shinrin yoku' Garden (Forest Bathing)

- 8. Pets' Corner
- 9. Sit-out Pavilion
- 10. Ramp up to Podium '01' Level
- 11. Green Buffer
- 12. STP
- 13. OWC Ramp Down to Lower Ground Level
- 14. Resting Pavilion

- 15. Multipurpose Basketball and Tennis Court
- 16. Spectator's Seating
- 17. OWC
- 18. MSEB Substation Plot
- 19. 'Evergreen' Sit out Garden
- 20. Transformer Yard
- 21. Residential Exit

- 22. Entry / Exit to Commercial Parking Area
- 23. Lamp Post (W/ Promotional Banners)
- 24. Commercial Promenade
- 25. Focal Sculptures
- 26. Commercial Signage Feature



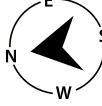

PODIUM LEVEL LEGEND

- 1. Lobby
- 2. Tower 'A' Entry Plaza
- 3. Meditative Bamboo Court
- 4. Overlooking Pavilion
- 5. "Echoes of the Wind"
- 6. Garden Lounge
- 7. Mist Garden (W/ Oxygen Plants)

- (Sculptural Wind Chimes)
- 8. Clubhouse

- 9. Party Deck / Spill-out Function Area
- 10. Party Lawn
- 11. BBQ Pavilion
- 12. Pergola with Seating
- 13. Tower 'B' Entry Plaza
- 14. Seniors' Garden Court with Reflexology Walk
- 15. Spill out Play Lawn
- 16. Kids' Play Area

- 17. Floating Cabana
- 18. Sunken Wet Lounge
- 19. Boardwalk
- 20. Lap Pool
- 21. Parents' Lounge Deck
- 22. Toddlers' Pool
- 23. Kids' Pool
- 24. Outdoor Shower

- 25. 'Garden of Colours' (Seasonal Flowering Plants)
- 26. Sunset Cove Sit-out
- 27. Siesta Garden
- 28. 'Rainbow Walk' (Trellis with Flowering Plants)
- 29. Seating Alcove
- 30. Yoga Lawn
- 31. Adventure Trail

- 32. Fitness / Dance Plaza
- 33. Seniors' Fitness Court
- 34. Outdoor Fitness Station
- 35. Amphitheatre
- 36. Events' Field

38. Activity Deck

- 37. Tower 'C' Entry Plaza
- 39. Tower 'D' Entry Plaza

- 40. Focal Sculpture
- 41. Outdoor Class / Study & Hobby Garden
- 42. Oasis Adventure and Educational Garden
- 43. Resting Pavilion
- 44. Skating Rink
- 45. Board Games Deck
- 46. Youth Corner (Music & Wifi Lounge), Jogging Loop

SPECIFICATIONS



TOILET

» Ceramic Tiles Dado upto Lintel Height

- » CP Fitting
- » Sanitary Ware
- » Concealed Plumbing

STRUCTURE

» R.C.C. Frame Structure

WALL

- » AAC Block Masonry Work for External & Internal Walls
- » External Sand-faced Cement Plaster with Texture + Acrylic Paint
- » Internal Gypsum Finish with Emulsion Paint

DOORS

- » Main Door Both Side Laminated Flush Doors
- » Bedroom Doors Both Side Laminated Flush Doors
- » Toilet Doors Granite Door Frame with Both Side Laminated Flush Doors

WINDOWS

- » Aluminium Sliding Windows with Mosquito Net Terraces
- » Terraces Glass Railings & Anti Skid Tiles

FLOORING


- » Vitrified Tiles Flooring for all Rooms
- » Anti Skid Tiles for Toilets

ELECTRICAL

- » Concealed Copper Wiring
- » Modular Switches
- » Electrical Point for A.C. in all Master Bedrooms
- » Provision for Exhaust Fans in Kitchen & Toilets
- » Provision for T.V & Broadband Connection
- » Provision of Electric Point for Inverter

KITCHEN

- » Dado Tiles upto 2' Above the Platform
- » Artificial Stone Slab for Platform withS.S. Sink & Service Platform
- » Provision of Electric & Water Connection for Water Purifier
- » Provision of Electric & Water Connection for Washing Machine in Dry Terrace

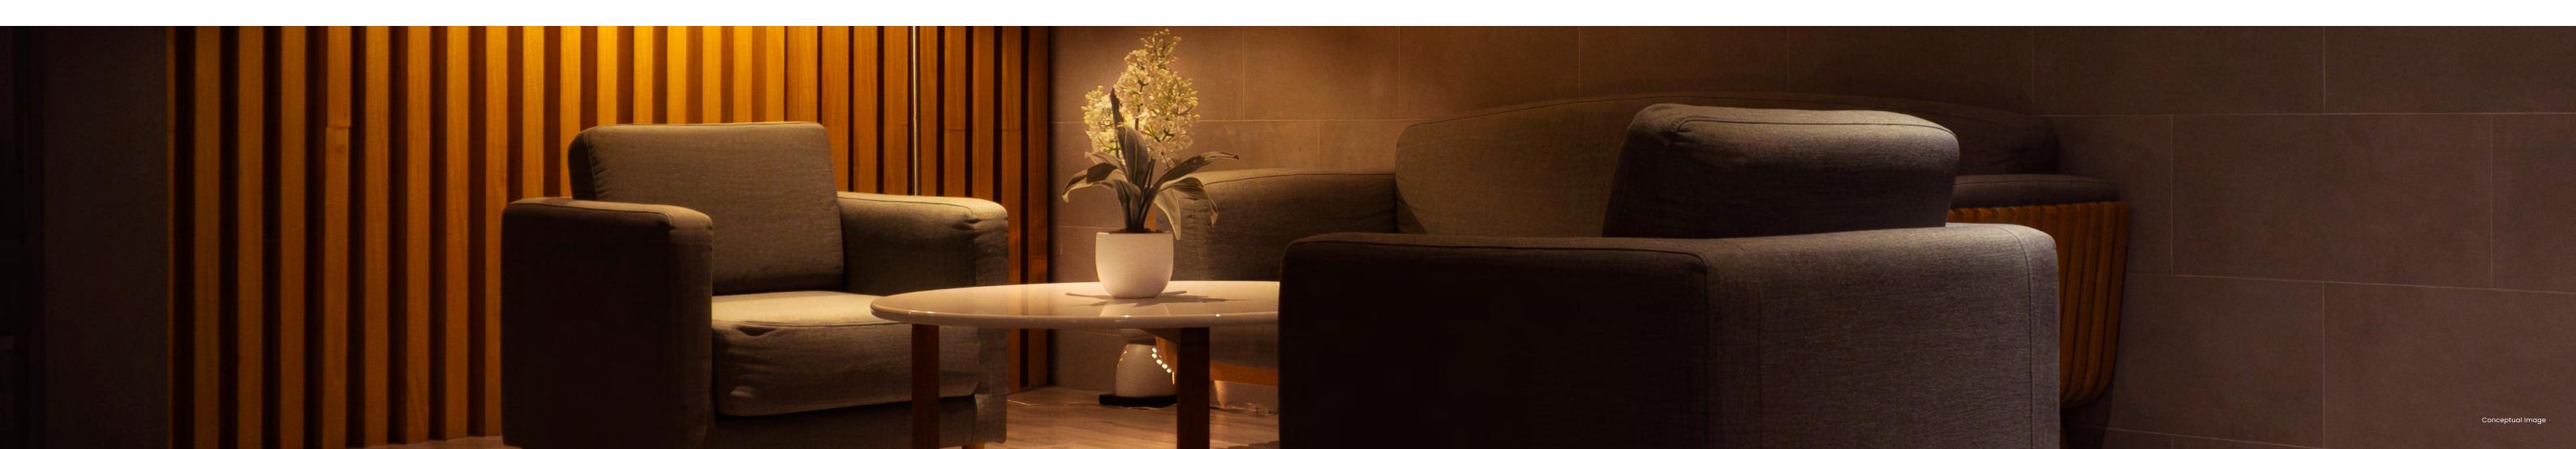





Series - 01 Total Carpet - 1374 Sq.ft. Amenity Area 🔯 Series - 02 Total Carpet - 1274.57 Sq.ft.



Series - 04 Total Carpet - 1560.78 Sq.ft.

Series - 03 Total Carpet - 1274.57 Sq.ft.

------ S. B. PATIL ROAD

WING-D TYPICAL FLOOR PLAN







https://maharera.mahaonline.gov.in



+91 9371300419 | www.symphonyrealtors.in